


KAZALO

Legend table with symbols and descriptions for various urban planning elements like boundaries, roads, green spaces, and maritime facilities.

PLANIRANI SADRŽAJI UNUTAR PROSTORNIH CJELINA

- List of planned contents for spatial units, including residential zones (S1), sports and recreation (R7), and infrastructure (I2).

- List of planned contents for spatial units, including mixed residential zones (M1), green spaces (Z), and maritime facilities (M2, M3).

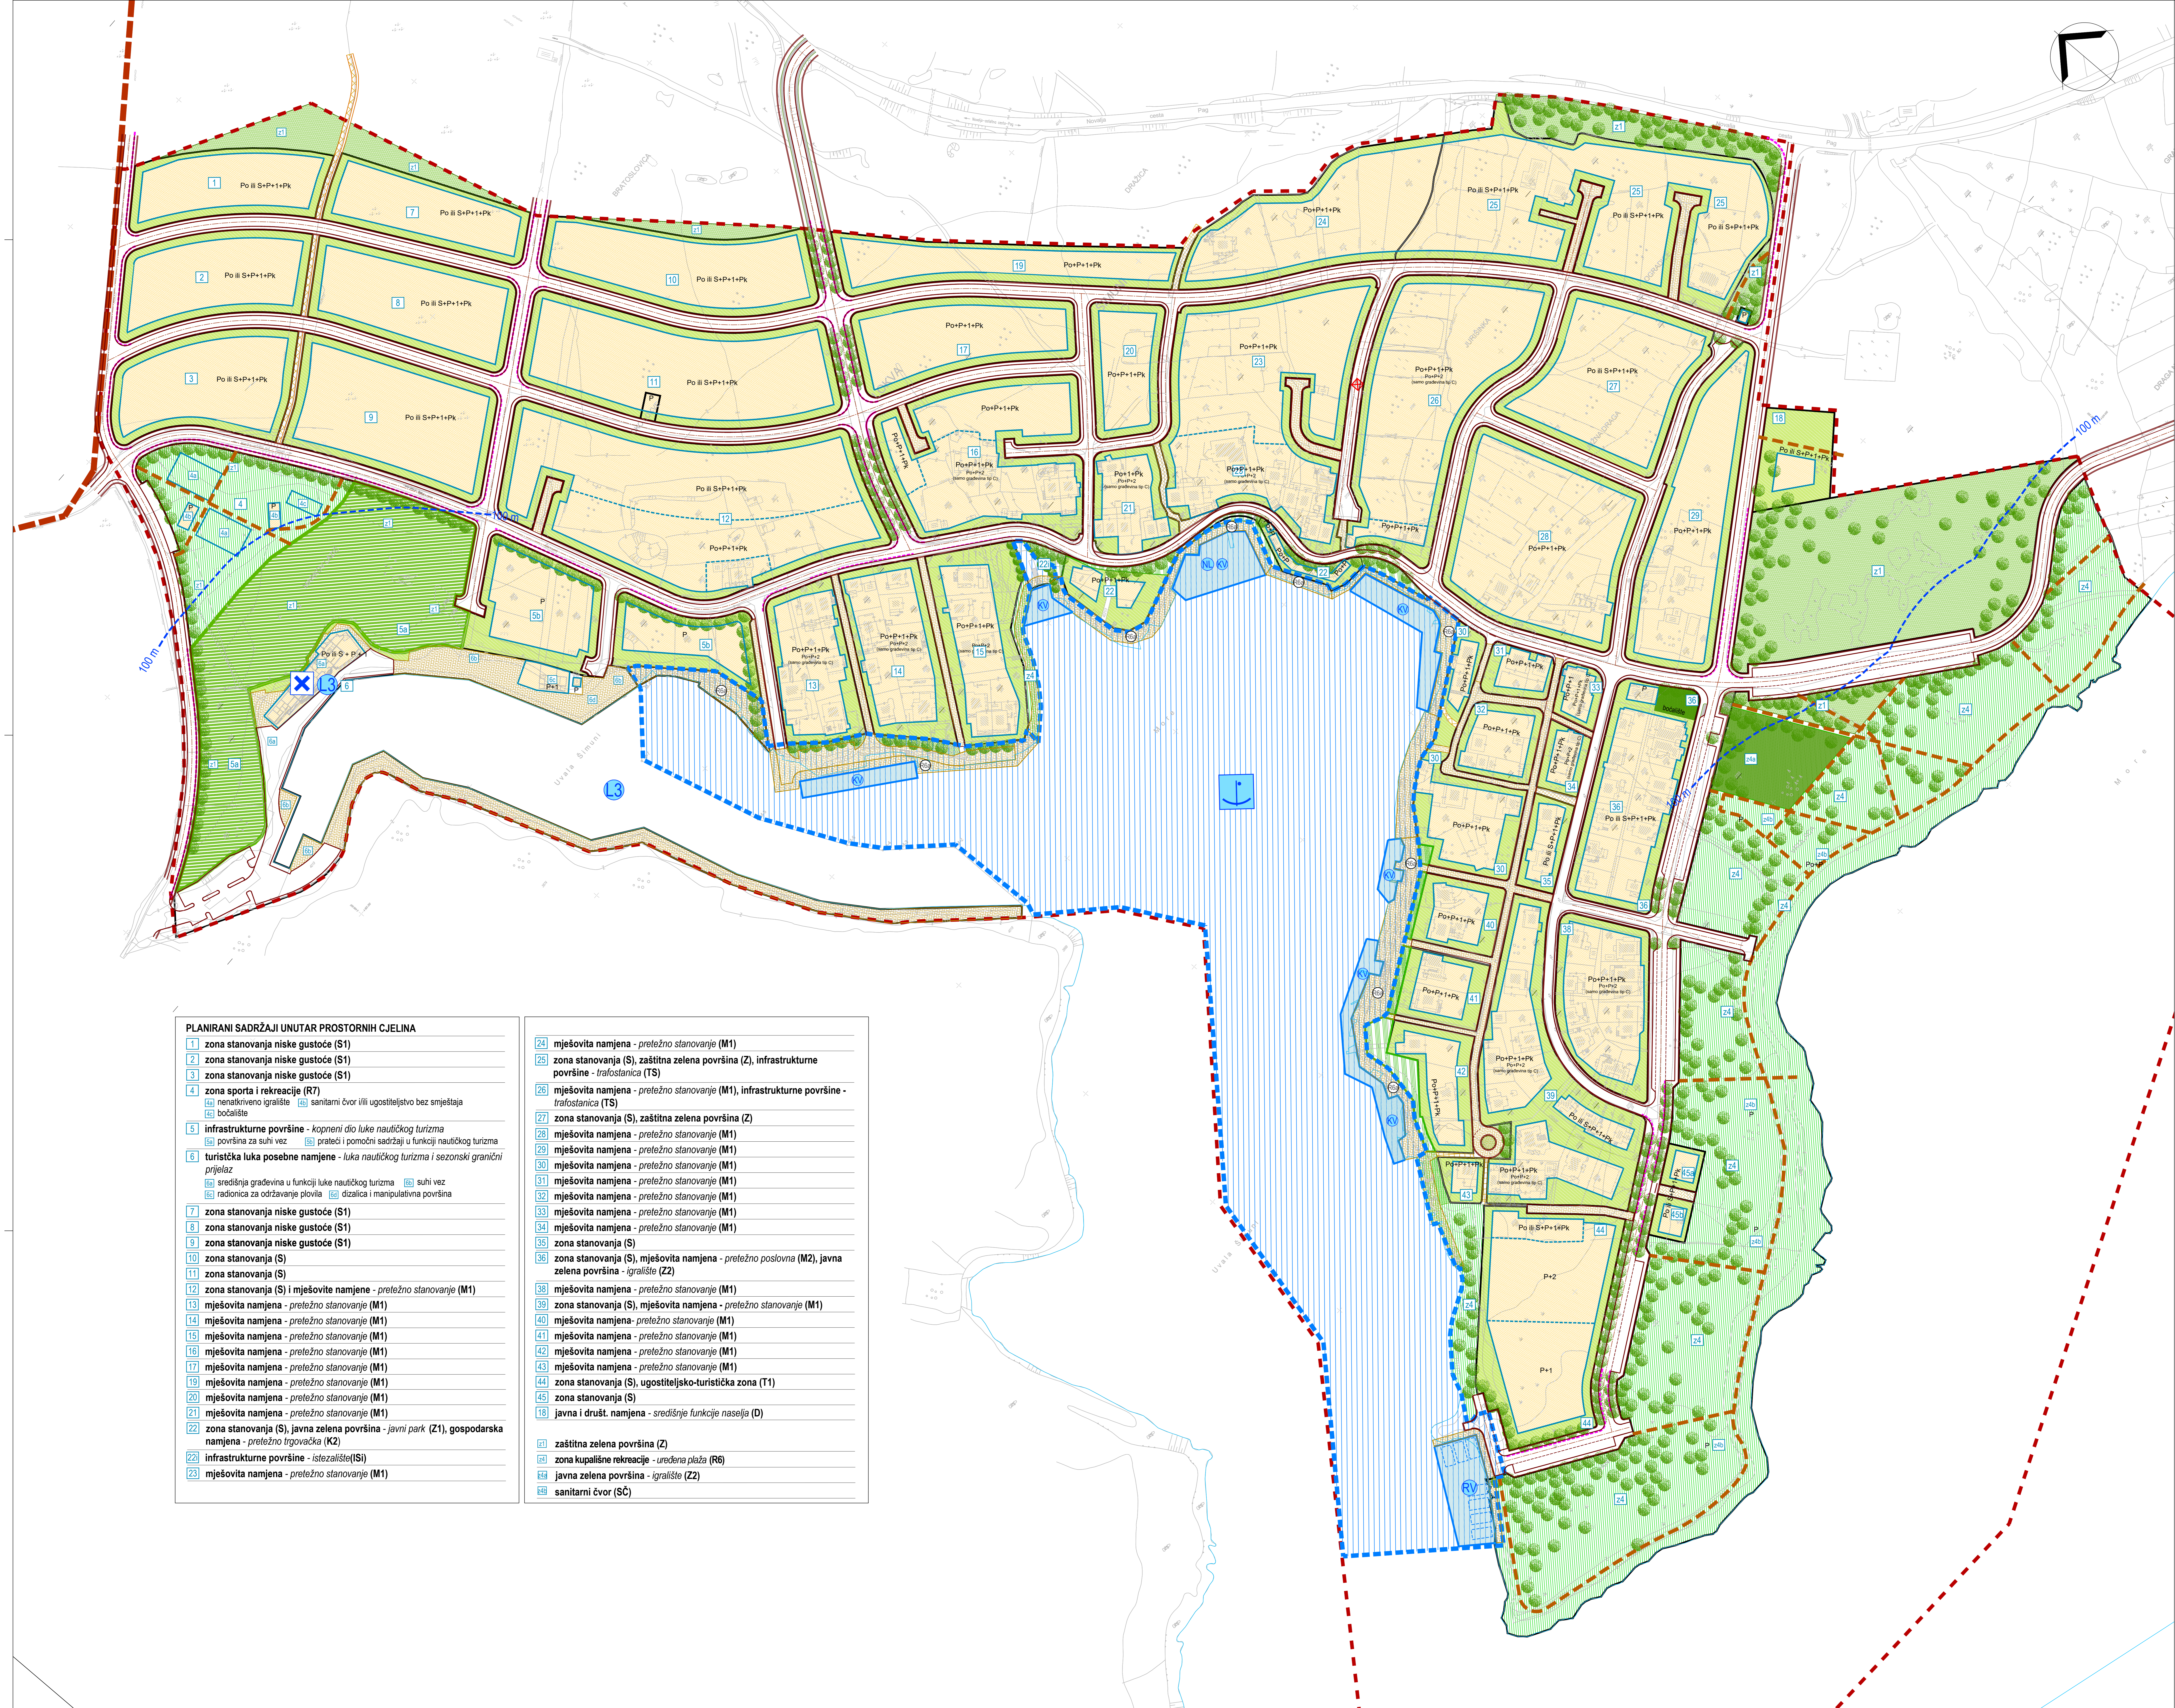

Administrative table with fields for author, client, project name, scale, and dates, including a signature line for the author.